


Proposed Shawnee Road Cross Section

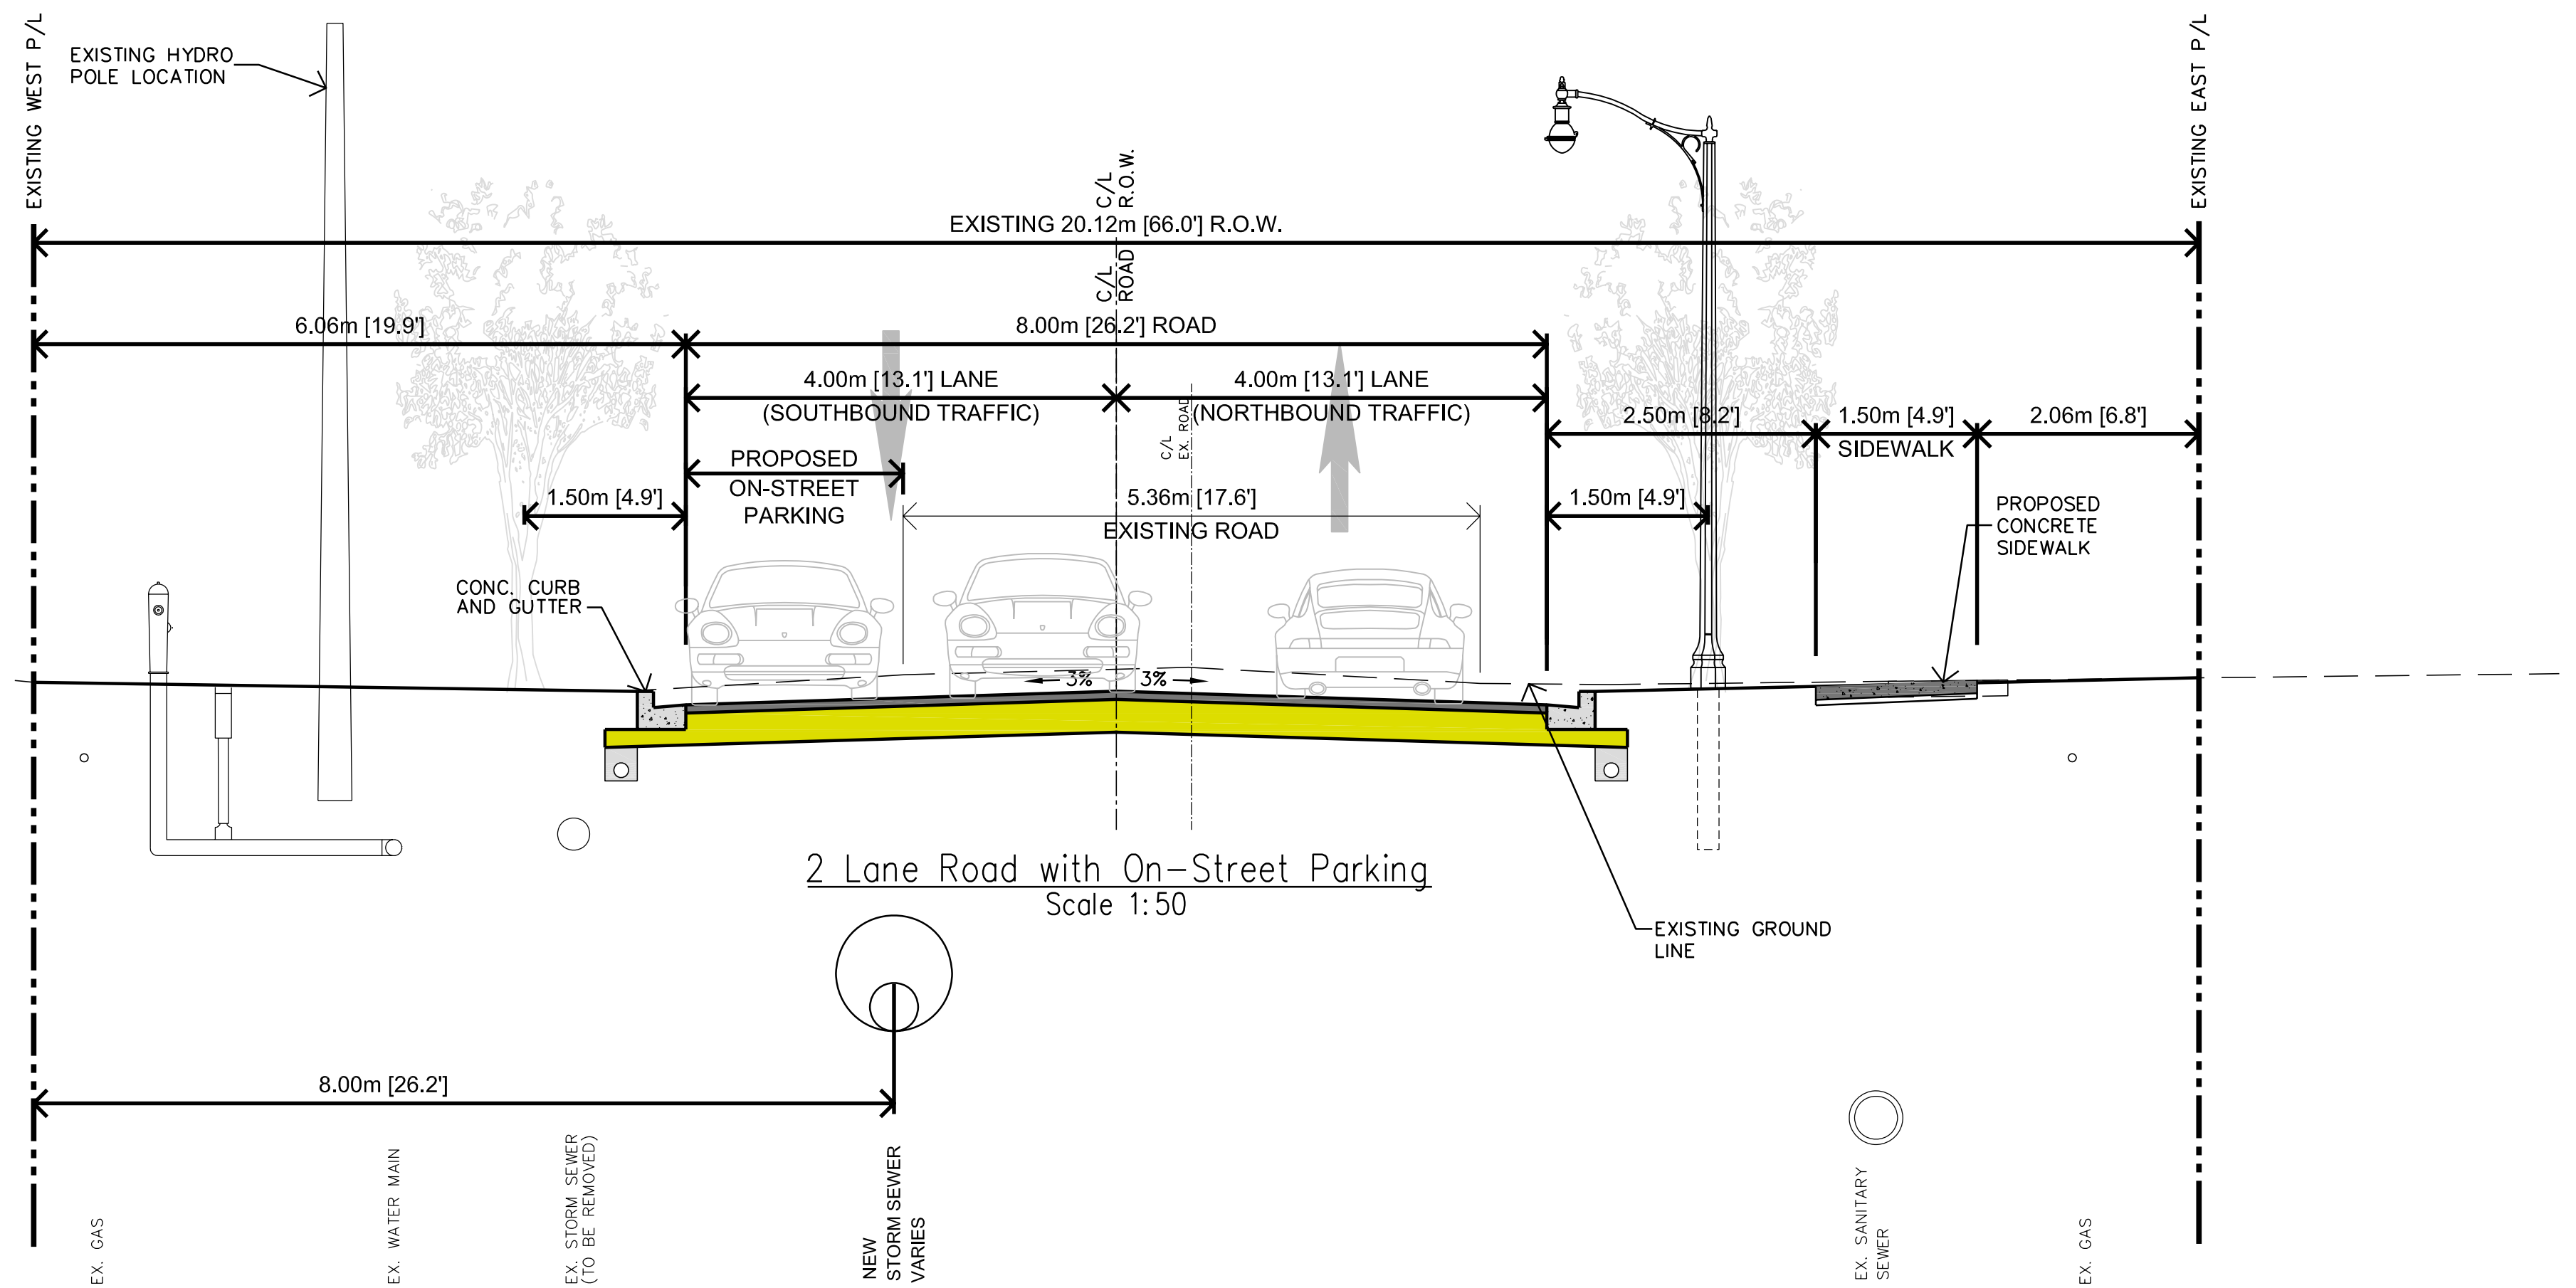

Proposed Arbour Street Cross Section

