


# Proposed Remie Street Cross Section

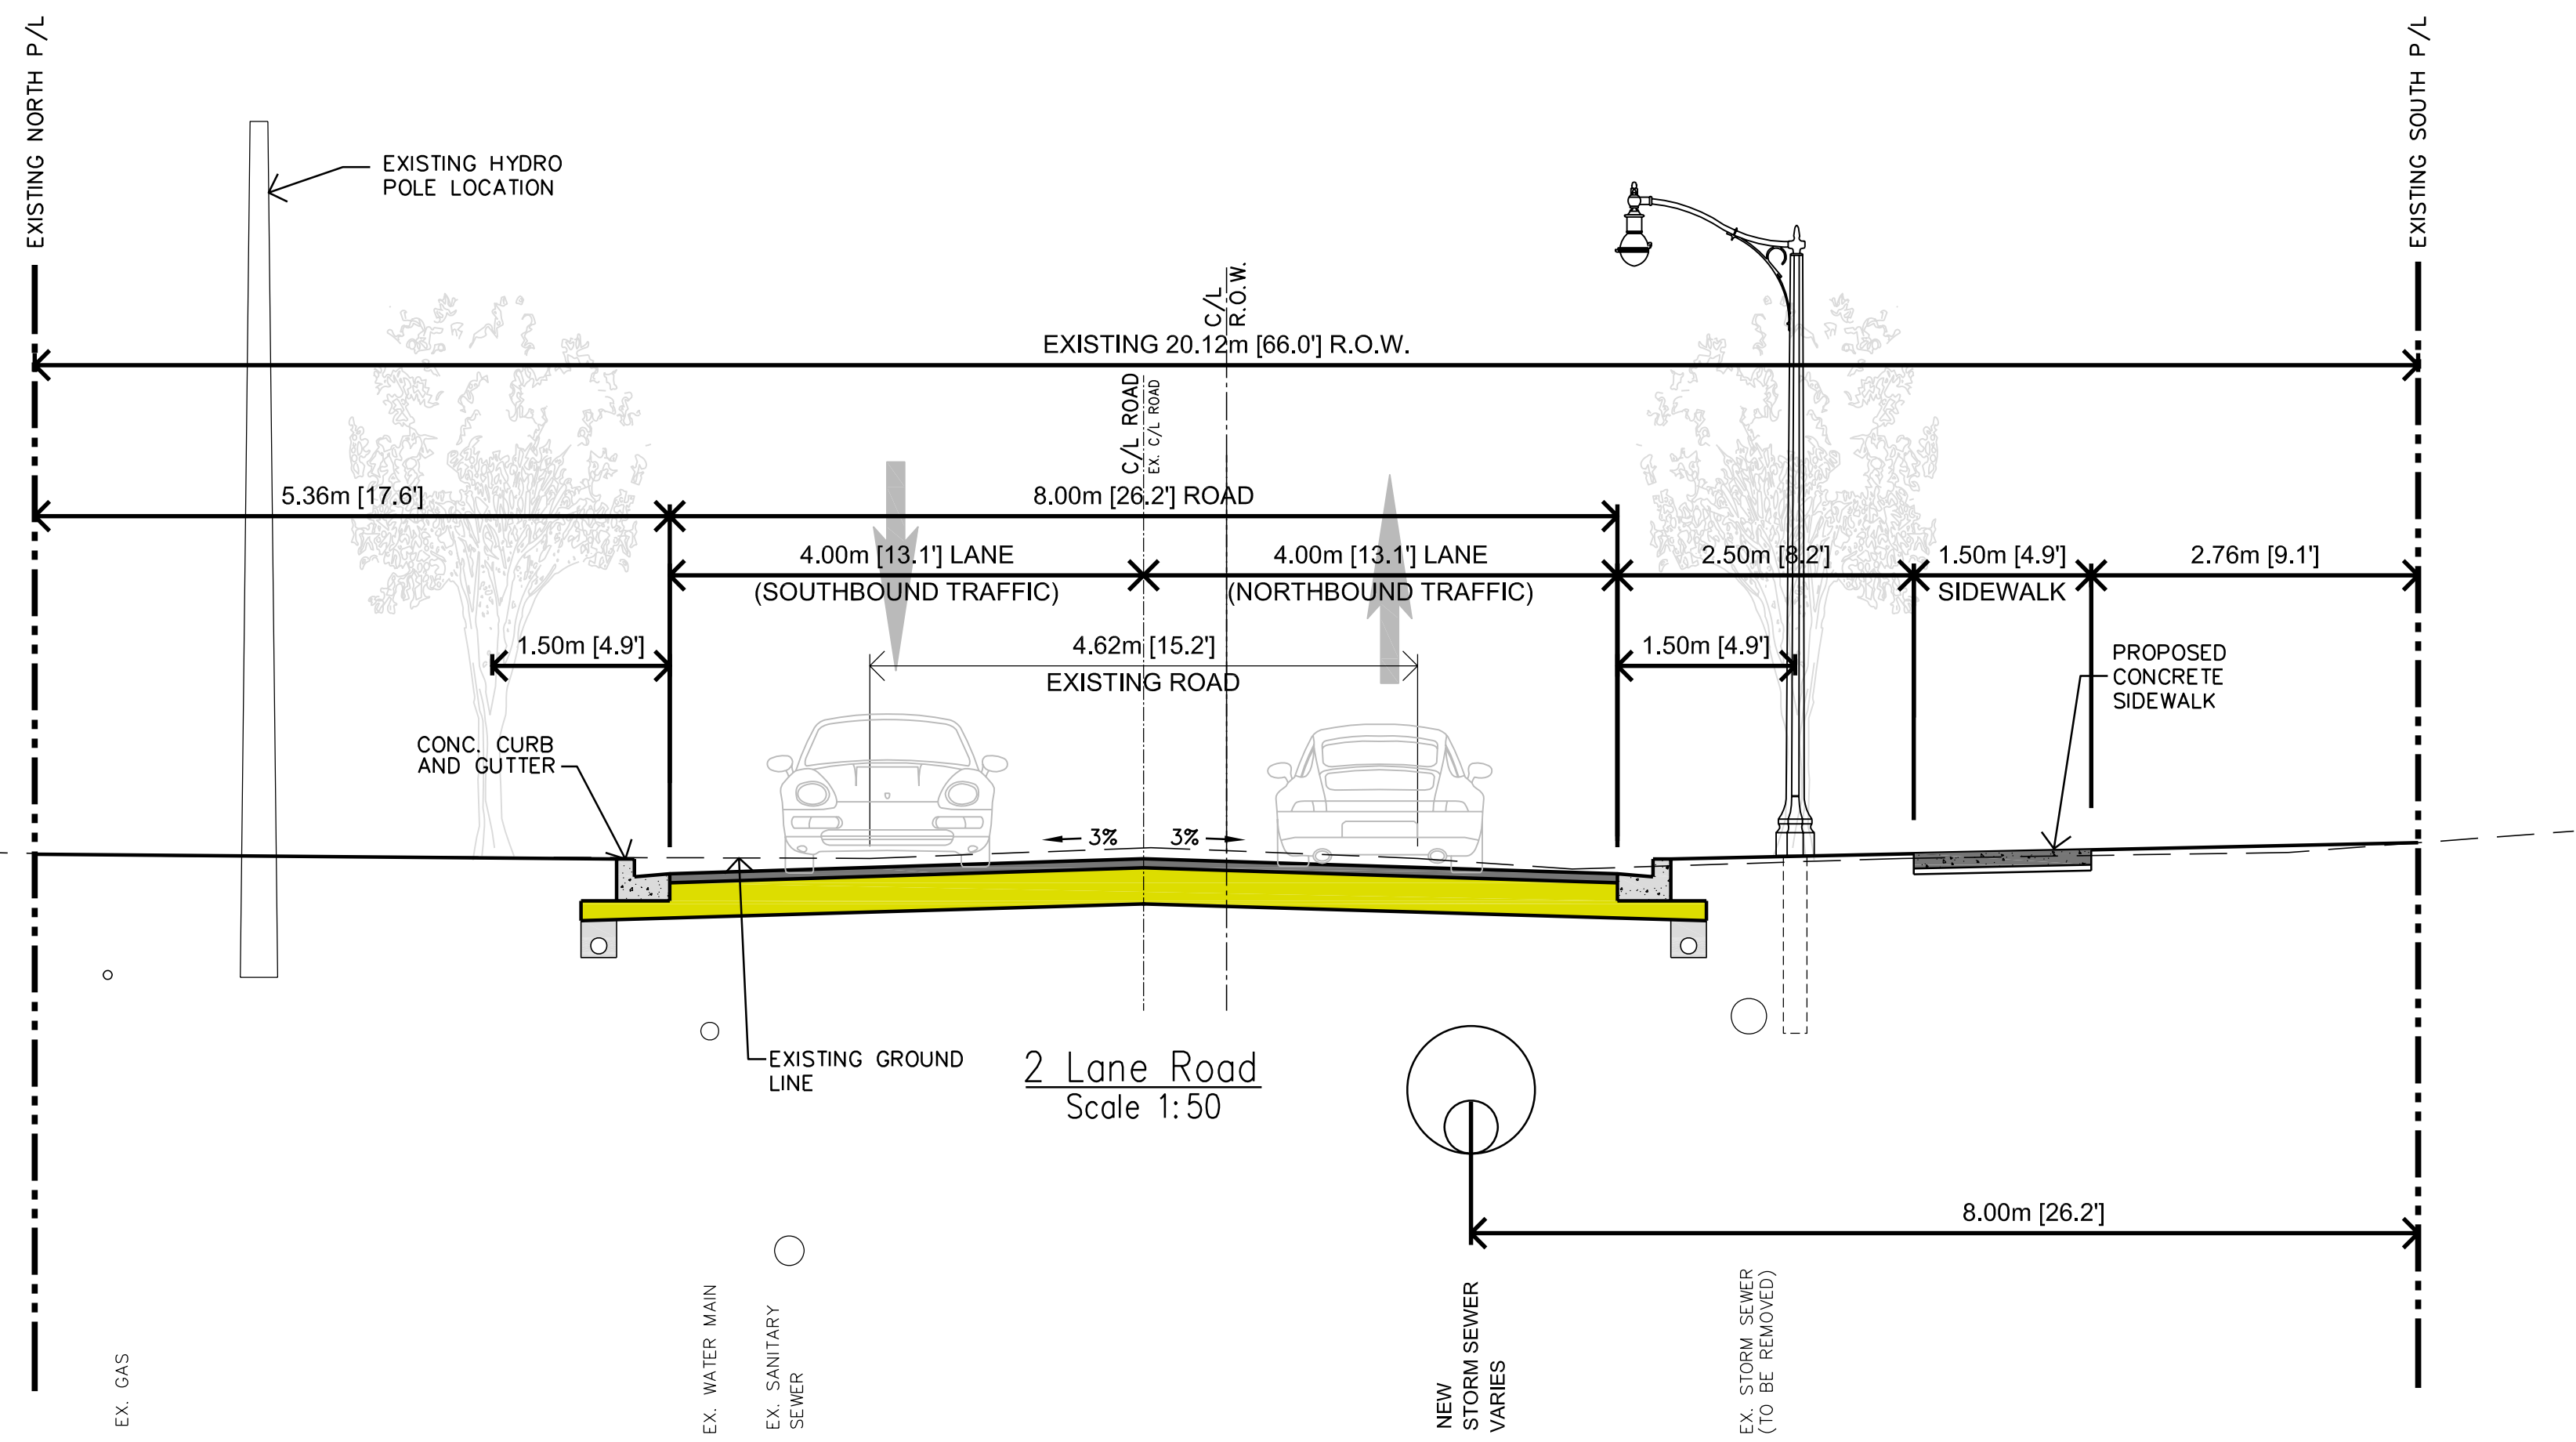

# Proposed St. Anne Street Cross Section

