




Town of Tecumseh Mapping

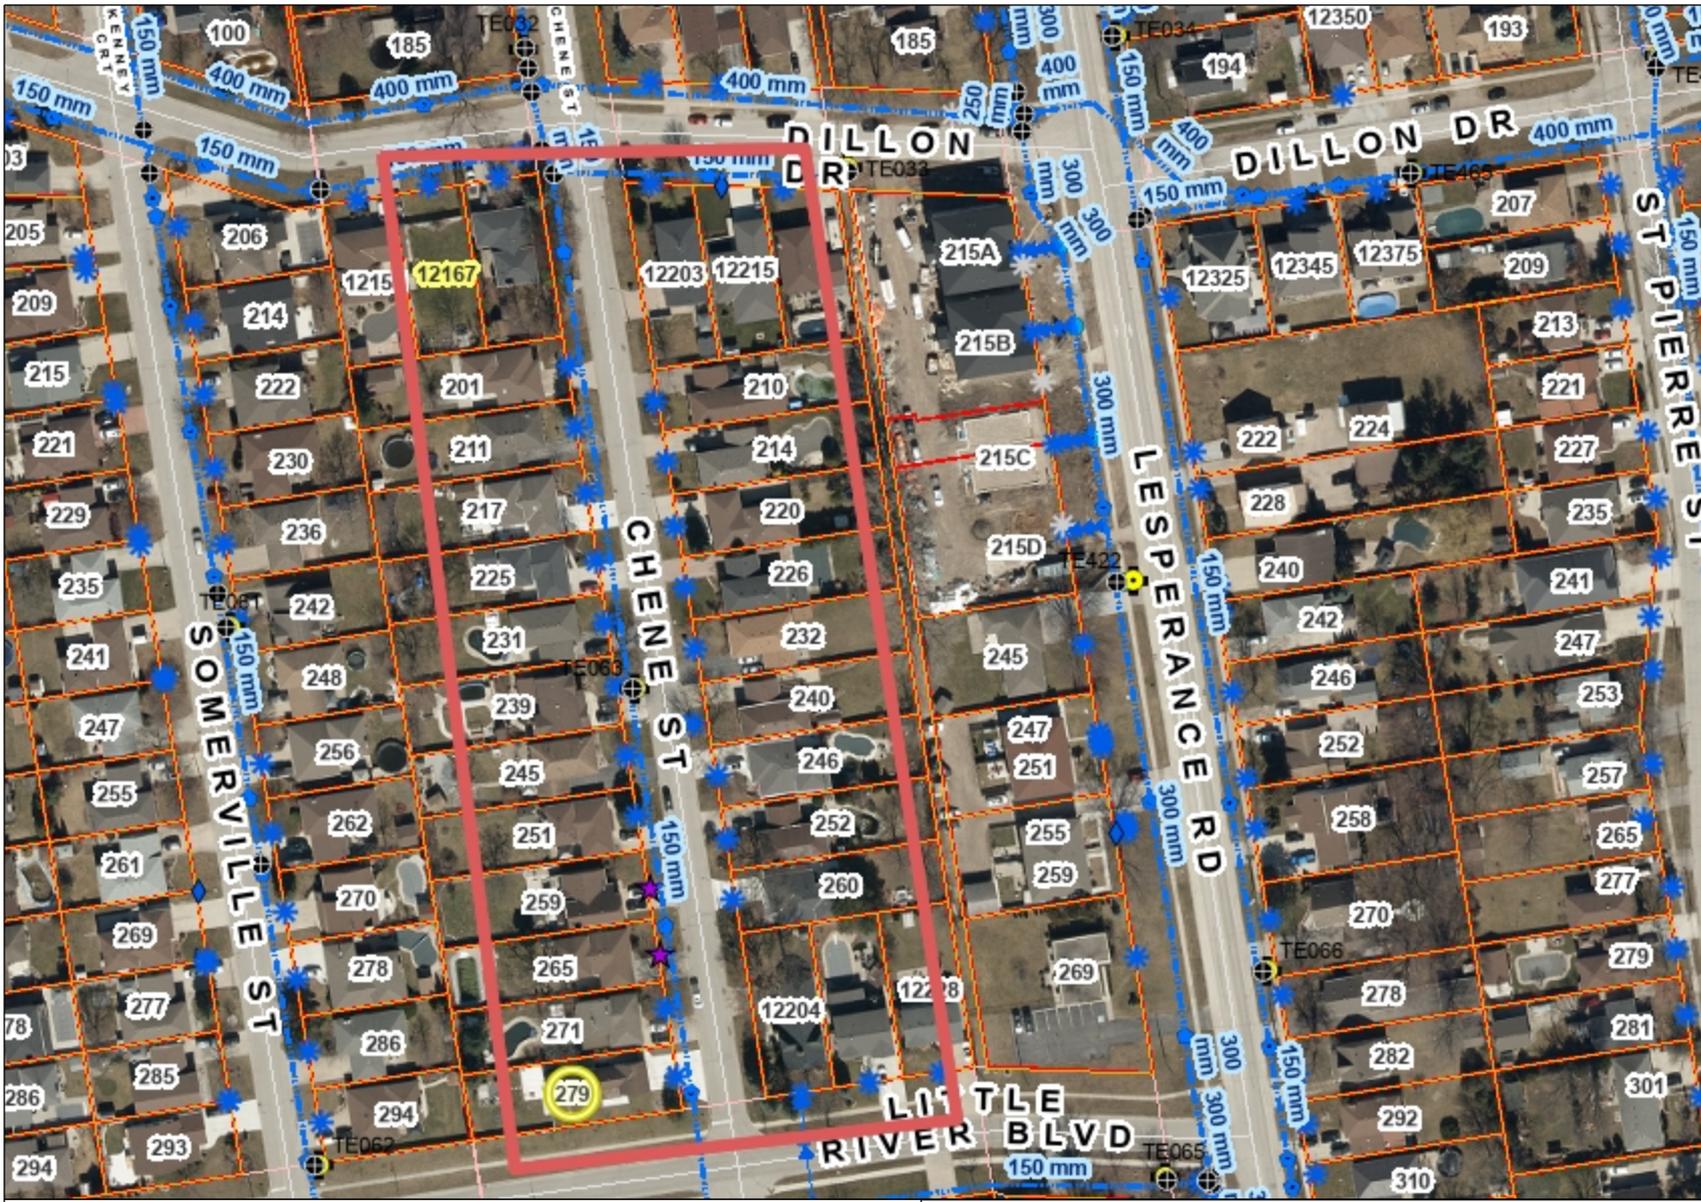

Legend

Water Valve

- Active, No Direction Available
- Active, Blacktop LEFT
- Active, Redtop RIGHT
- Inactive, No Turn Direction
- Unknown
- Removed Or Abandoned

Hydrants

- Tecumseh, Active
- Private/Other, Active
- Lakeshore, Active
- Provincial, Active
- Windsor, Active
- Removed
- <all other values>

Watermain

- Active, Town of Tecumseh
- Active, Other Ownership

Water Lateral Line

- Active, Town of Tecumseh
- Active, Other Ownership
- Other

WATER SERVICE CONNECT

- Field Verified
- One Call, Active
- GPS Located, Active
- Asbuilt
- Private Drain Connection
- Asset Update Sheet, Active
- Estimated/Verified by Other
- Unlocatable, Active
- Data Needs to be Categorized
- Removed/Abandoned/Inactive Loc

0 20.14 60.3 Meters
1:1,000
3/4/2026

Notes
Enter Map Description

THIS MAP IS NOT TO BE USED FOR NAVIGATION
Copyright the Town of Tecumseh, 2022. Data herein is provided by the Town of Tecumseh on an 'as is' basis. Assessment parcel provided by Teranet Enterprises Inc. Data layers that appear on this map may or may not be accurate, current, or otherwise reliable.